


B.C. WINE GRAPE COUNCIL ENOLOGY & VITICULTURE CONFERENCE JULY 15-16, 2019

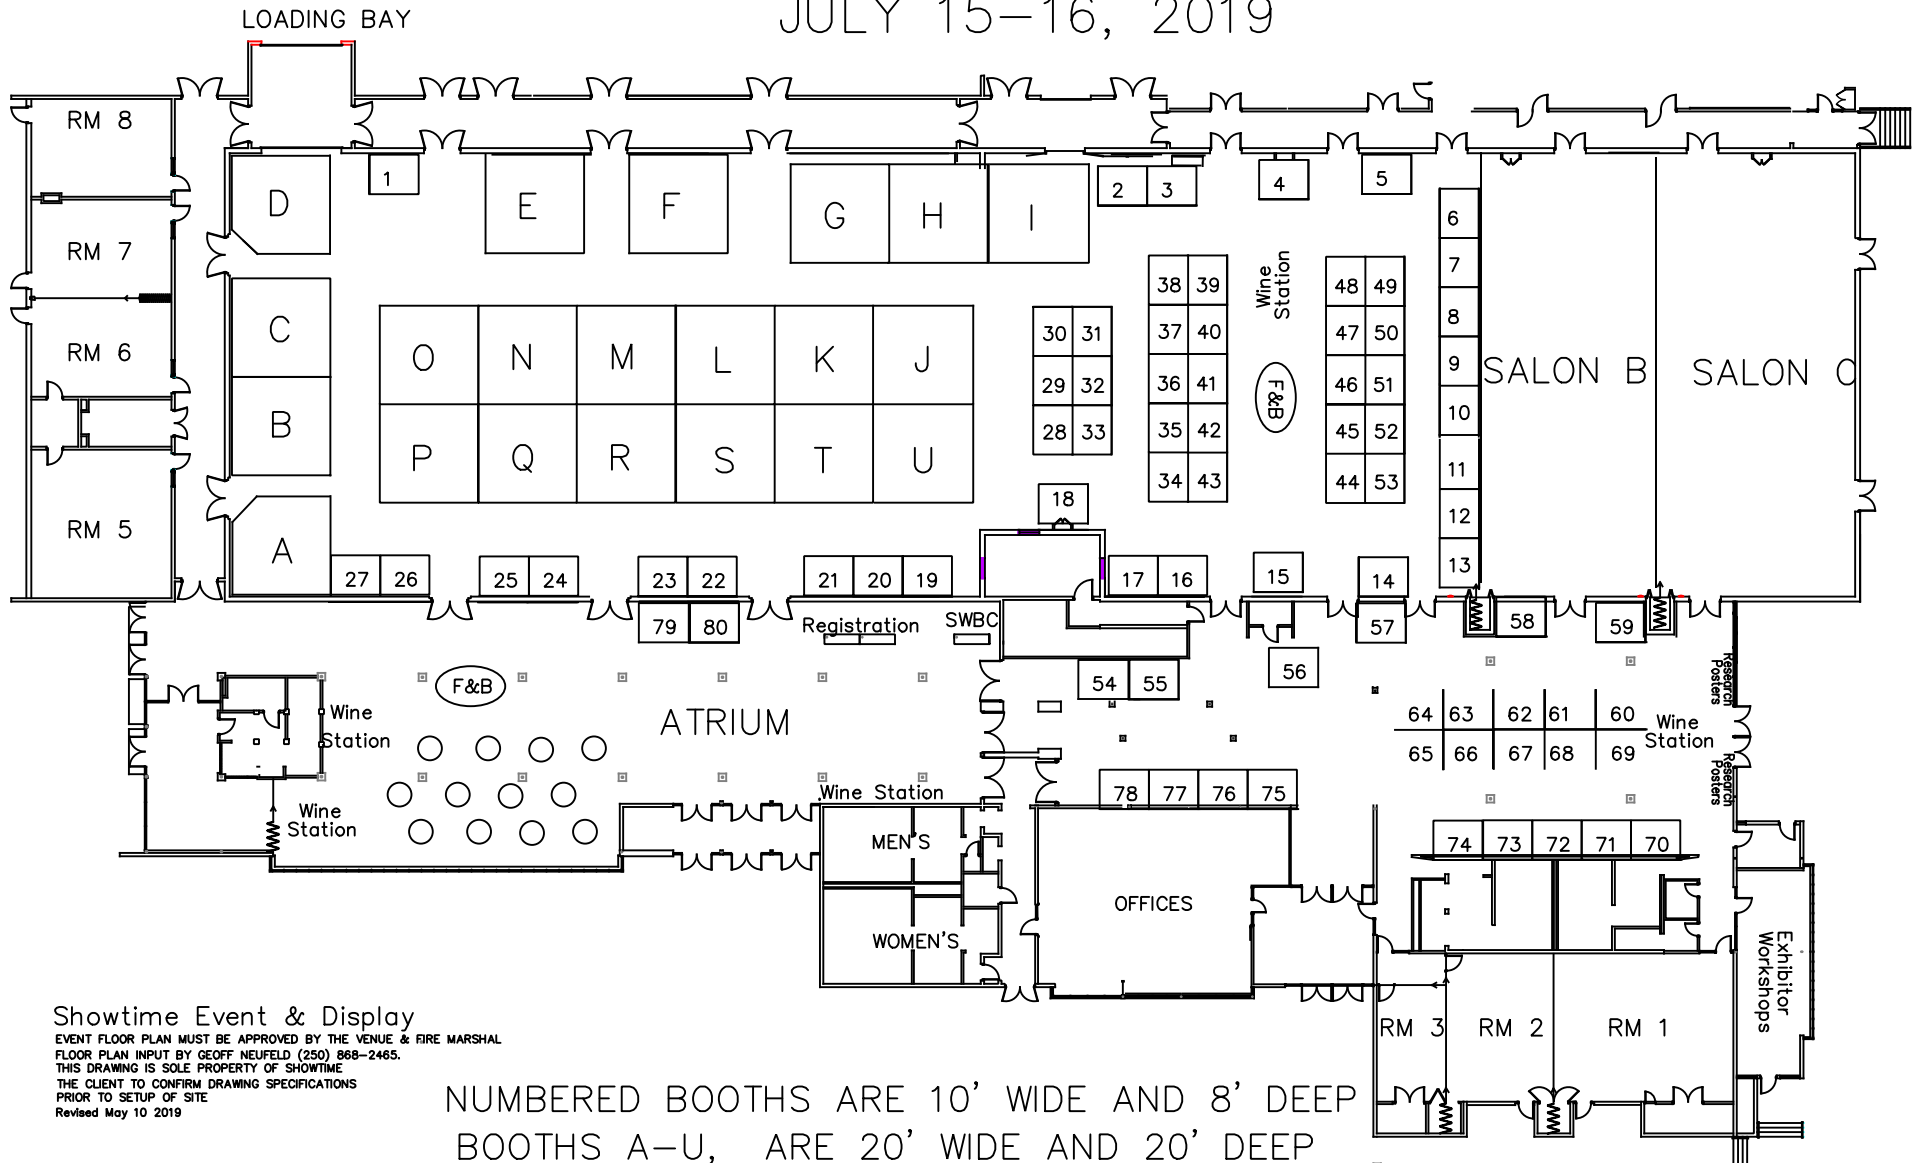

Showtime Event & Display
 EVENT FLOOR PLAN MUST BE APPROVED BY THE VENUE & FIRE MARSHAL
 FLOOR PLAN INPUT BY GEOFF NEUFELD (250) 868-2465.
 THIS DRAWING IS SOLE PROPERTY OF SHOWTIME
 THE CLIENT TO CONFIRM DRAWING SPECIFICATIONS
 PRIOR TO SETUP OF SITE
 Revised May 10 2019

NUMBERED BOOTHS ARE 10' WIDE AND 8' DEEP
 BOOTHS A-U, ARE 20' WIDE AND 20' DEEP