


# B.C. WINE GRAPE COUNCIL ENOLOGY & VITICULTURE CONFERENCE JULY 15-16, 2019

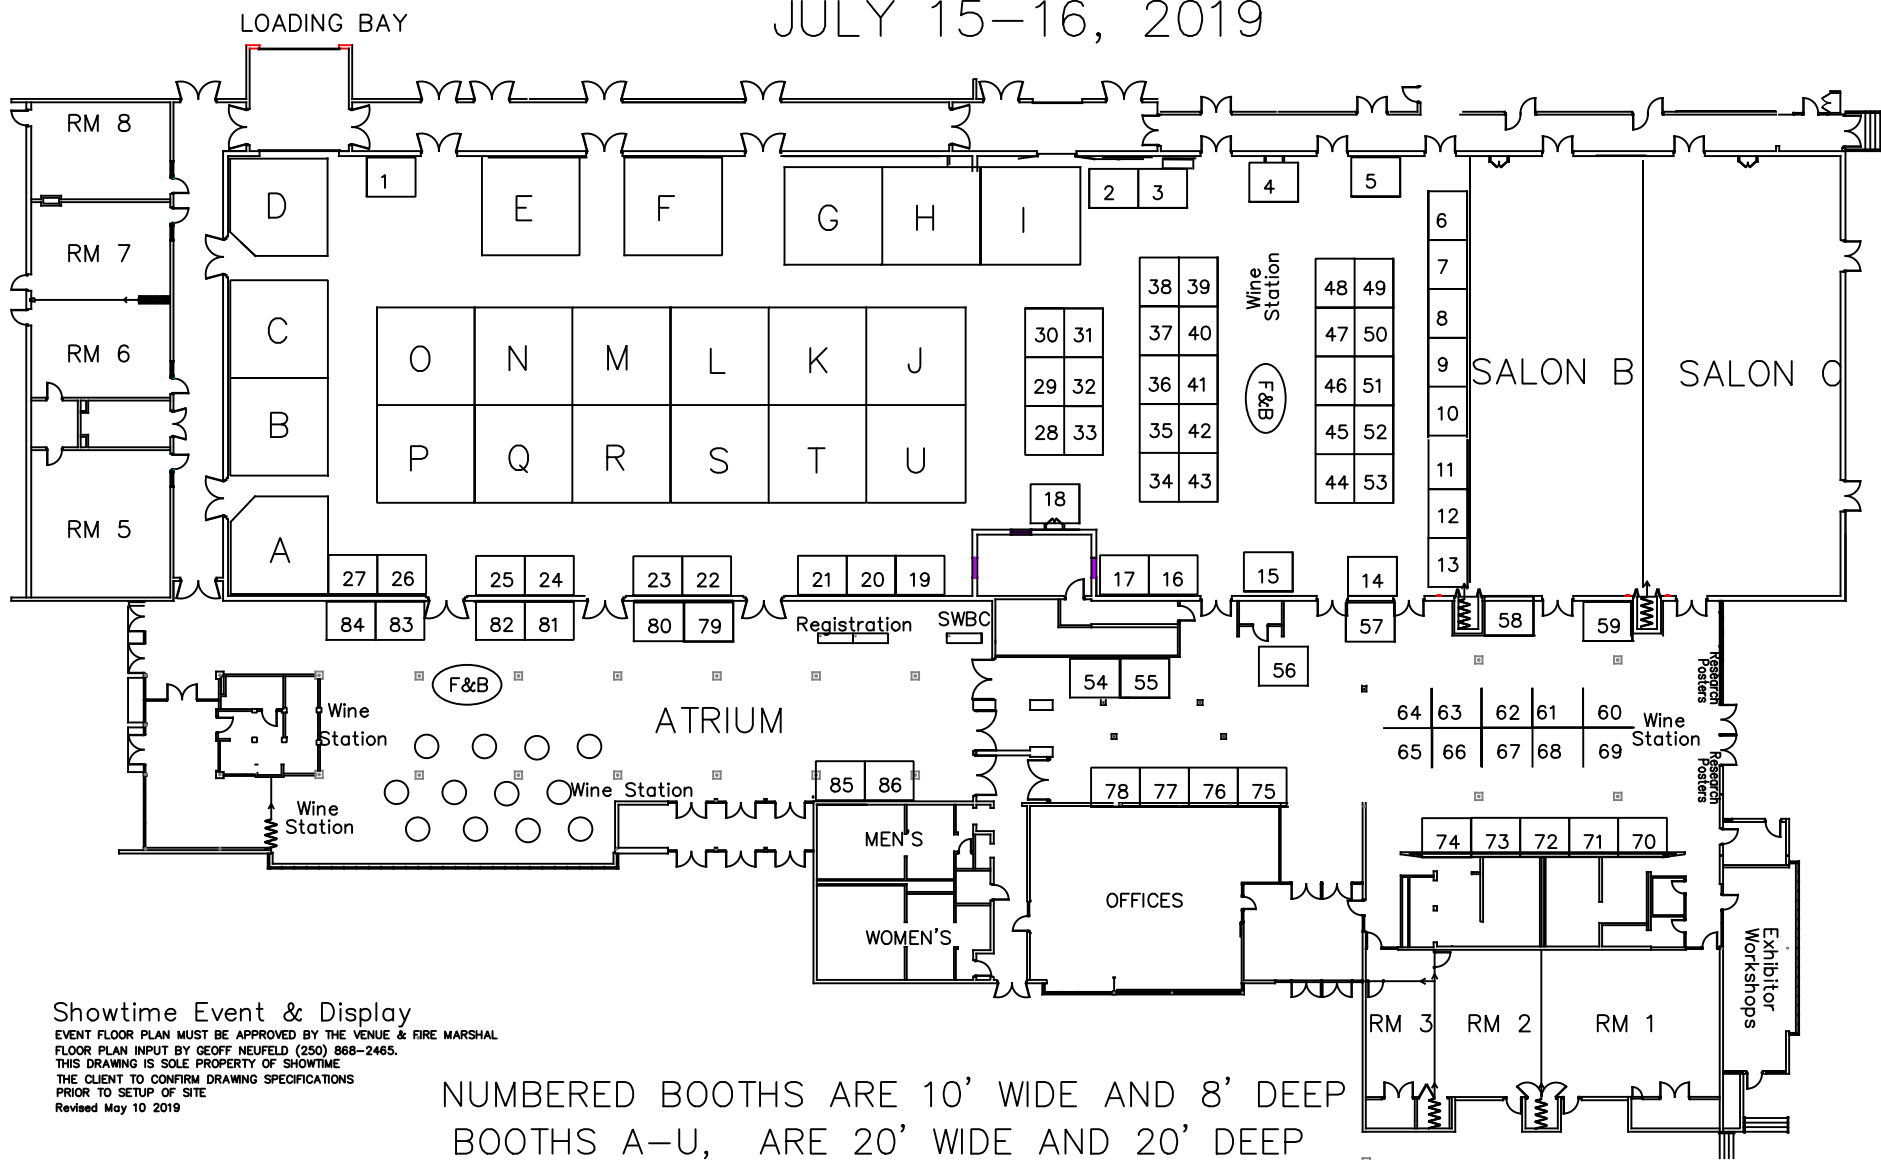

Showtime Event & Display  
 EVENT FLOOR PLAN MUST BE APPROVED BY THE VENUE & FIRE MARSHAL  
 FLOOR PLAN INPUT BY GEOFF NEUFELD (250) 868-2465.  
 THIS DRAWING IS SOLE PROPERTY OF SHOWTIME  
 THE CLIENT TO CONFIRM DRAWING SPECIFICATIONS  
 PRIOR TO SETUP OF SITE  
 Revised May 10 2019

NUMBERED BOOTHS ARE 10' WIDE AND 8' DEEP  
 BOOTHS A-U, ARE 20' WIDE AND 20' DEEP