


B.C. WINE GRAPE COUNCIL ENOLOGY & VITICULTURE CONFERENCE JULY 15-16, 2019

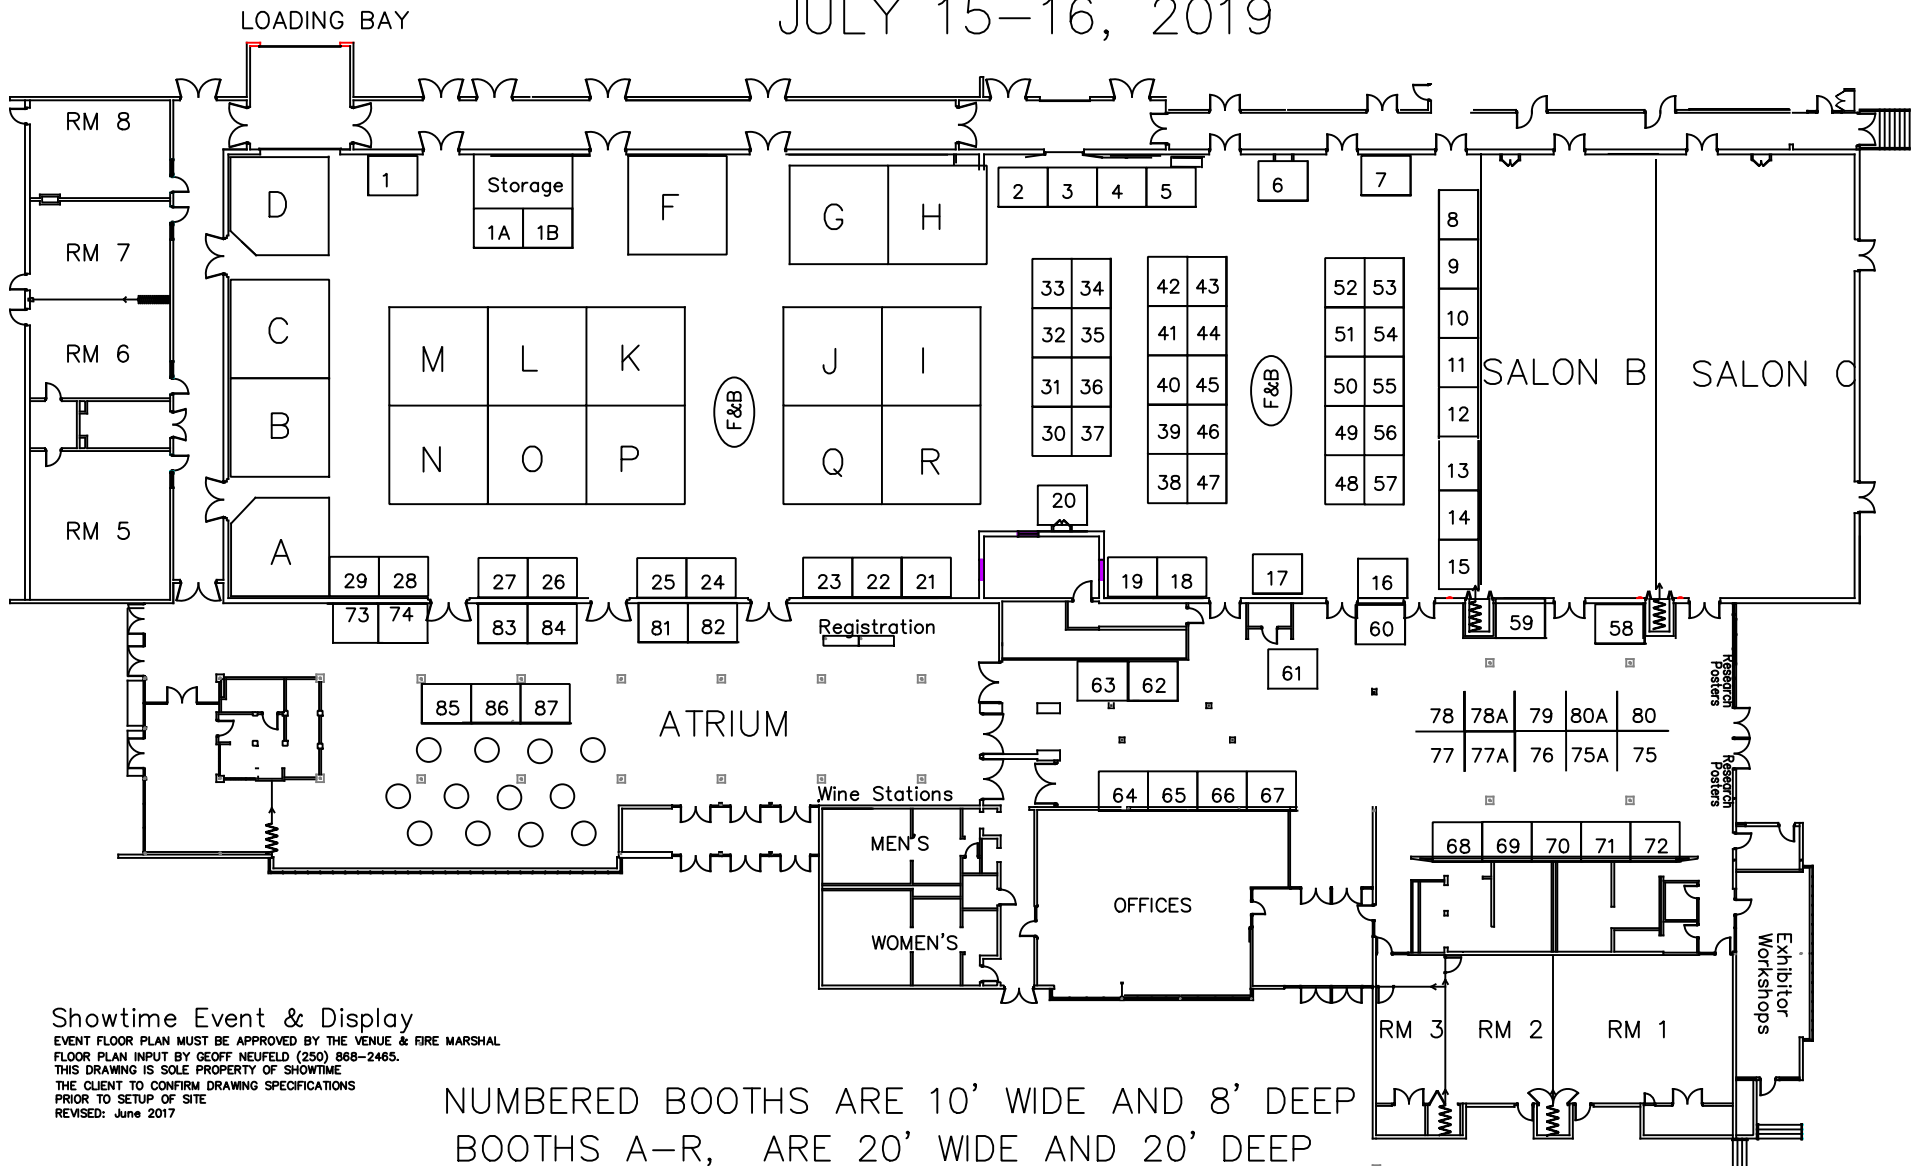

Showtime Event & Display

EVENT FLOOR PLAN MUST BE APPROVED BY THE VENUE & FIRE MARSHAL
 FLOOR PLAN INPUT BY GEOFF NEUFELD (250) 868-2465.
 THIS DRAWING IS SOLE PROPERTY OF SHOWTIME.
 THE CLIENT TO CONFIRM DRAWING SPECIFICATIONS
 PRIOR TO SETUP OF SITE
 REVISED: June 2017

NUMBERED BOOTHS ARE 10' WIDE AND 8' DEEP
 BOOTHS A-R, ARE 20' WIDE AND 20' DEEP